




| REVISIONS | | | | | | | |
|-----------|------|-------------|---------|-----------|-------|------|------|
| SYM | ZONE | DESCRIPTION | DATE | E.M.N.NO. | DRAFT | CHKD | APPD |
| A | | REVISED | 9/27/65 | | | MJT | |

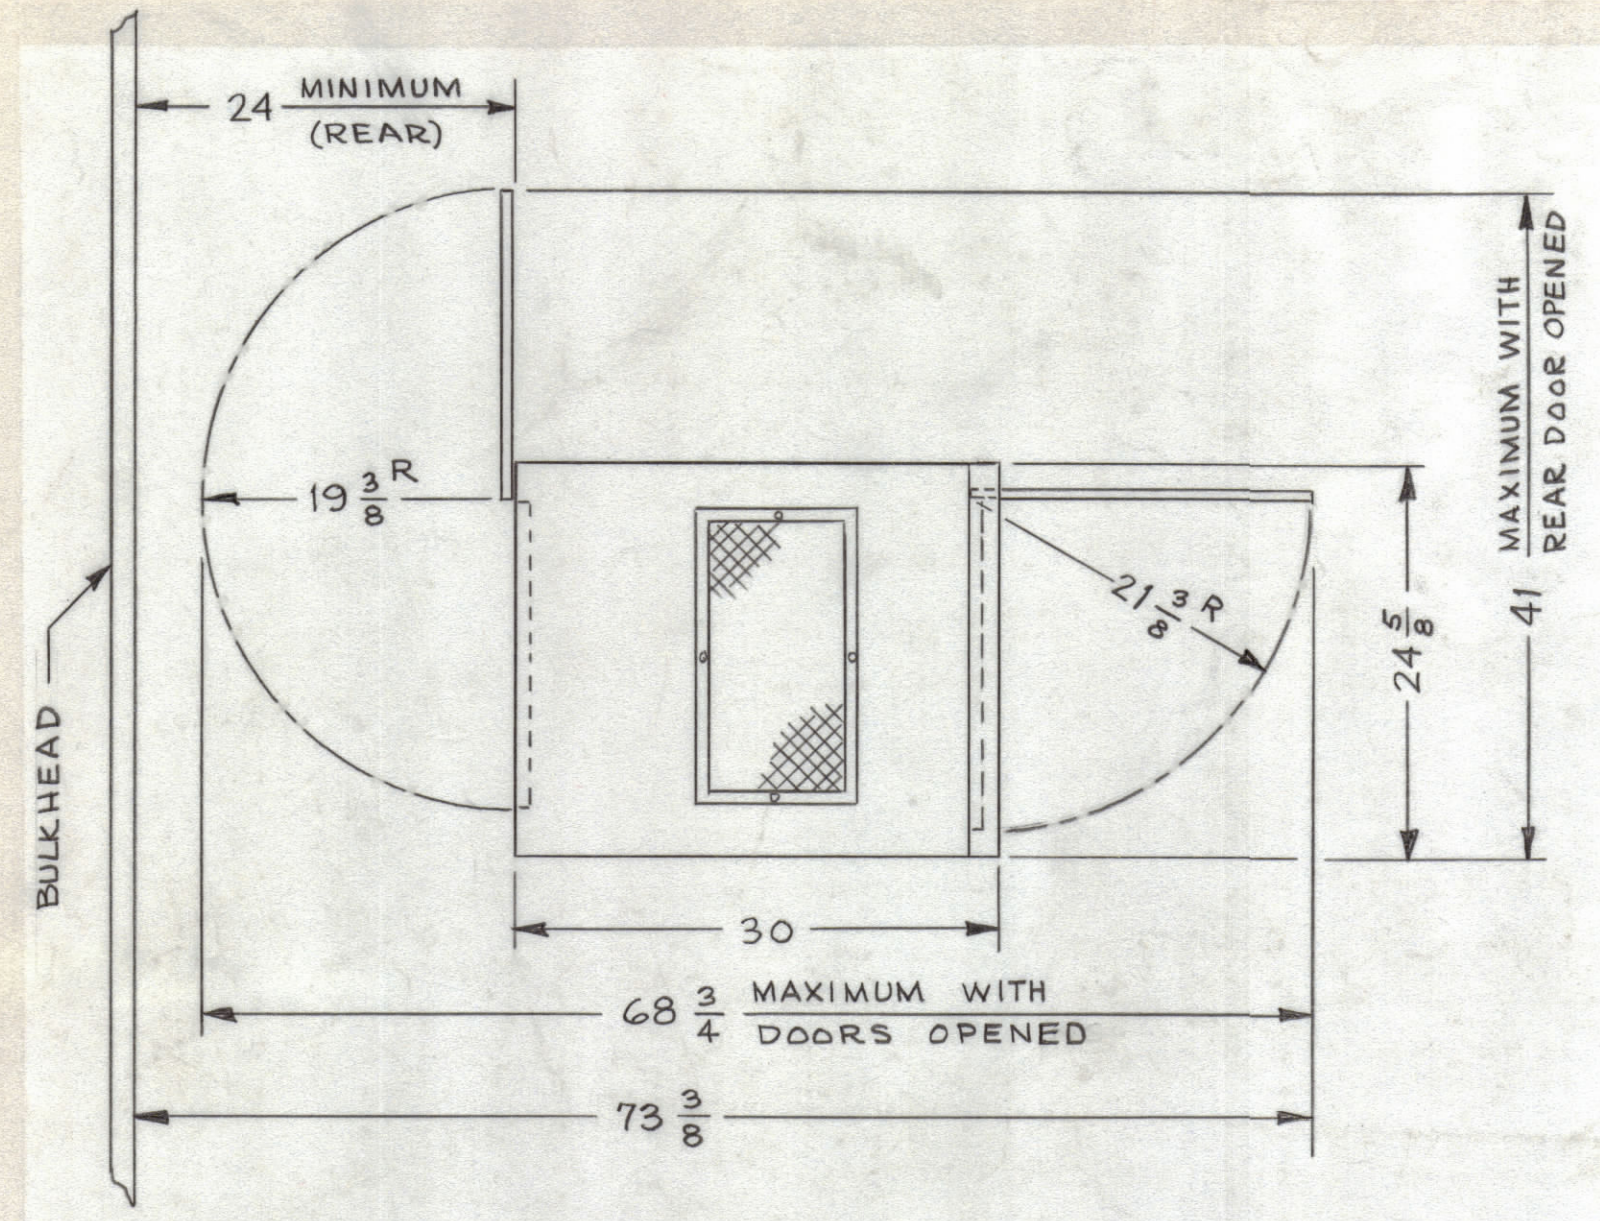

DOOR CLEARANCE REQUIREMENTS
TOP VIEW

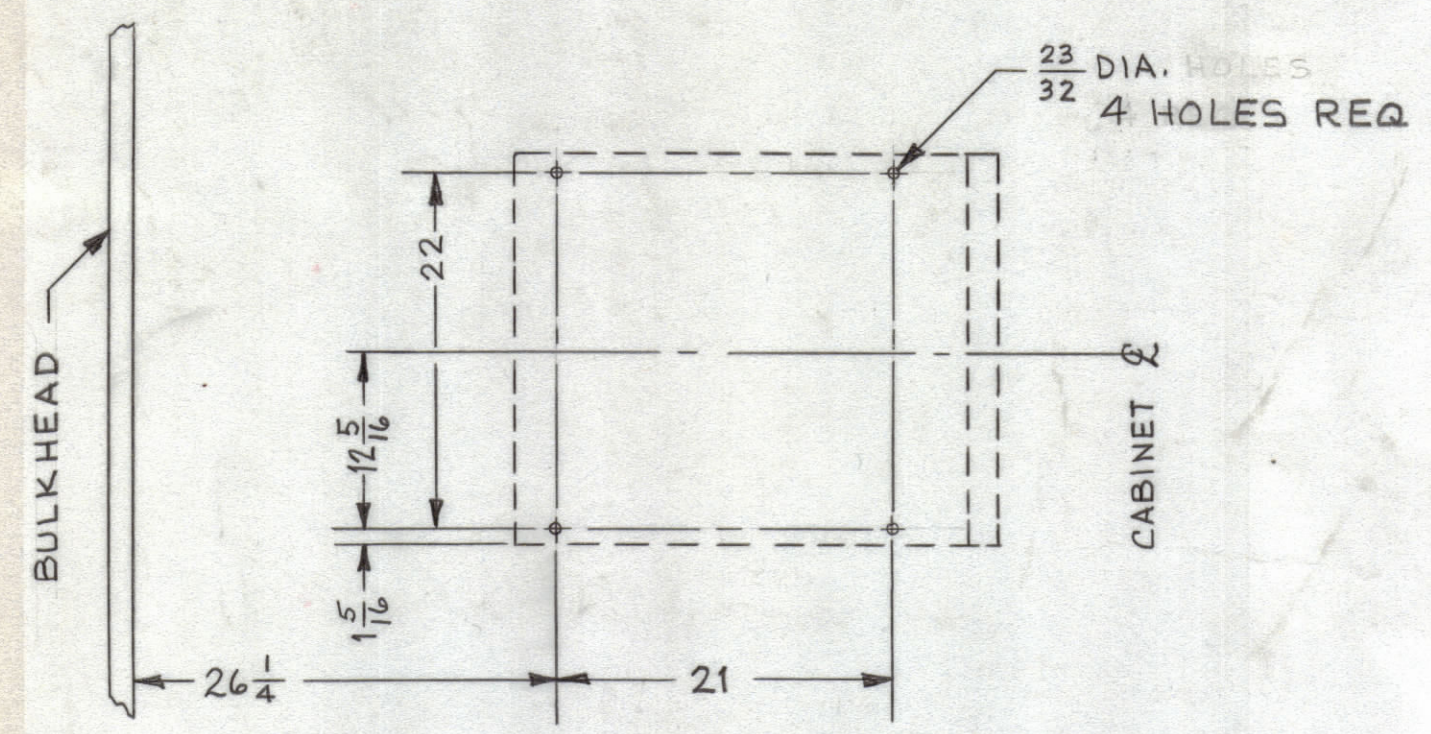

DRILLING PLAN ATE

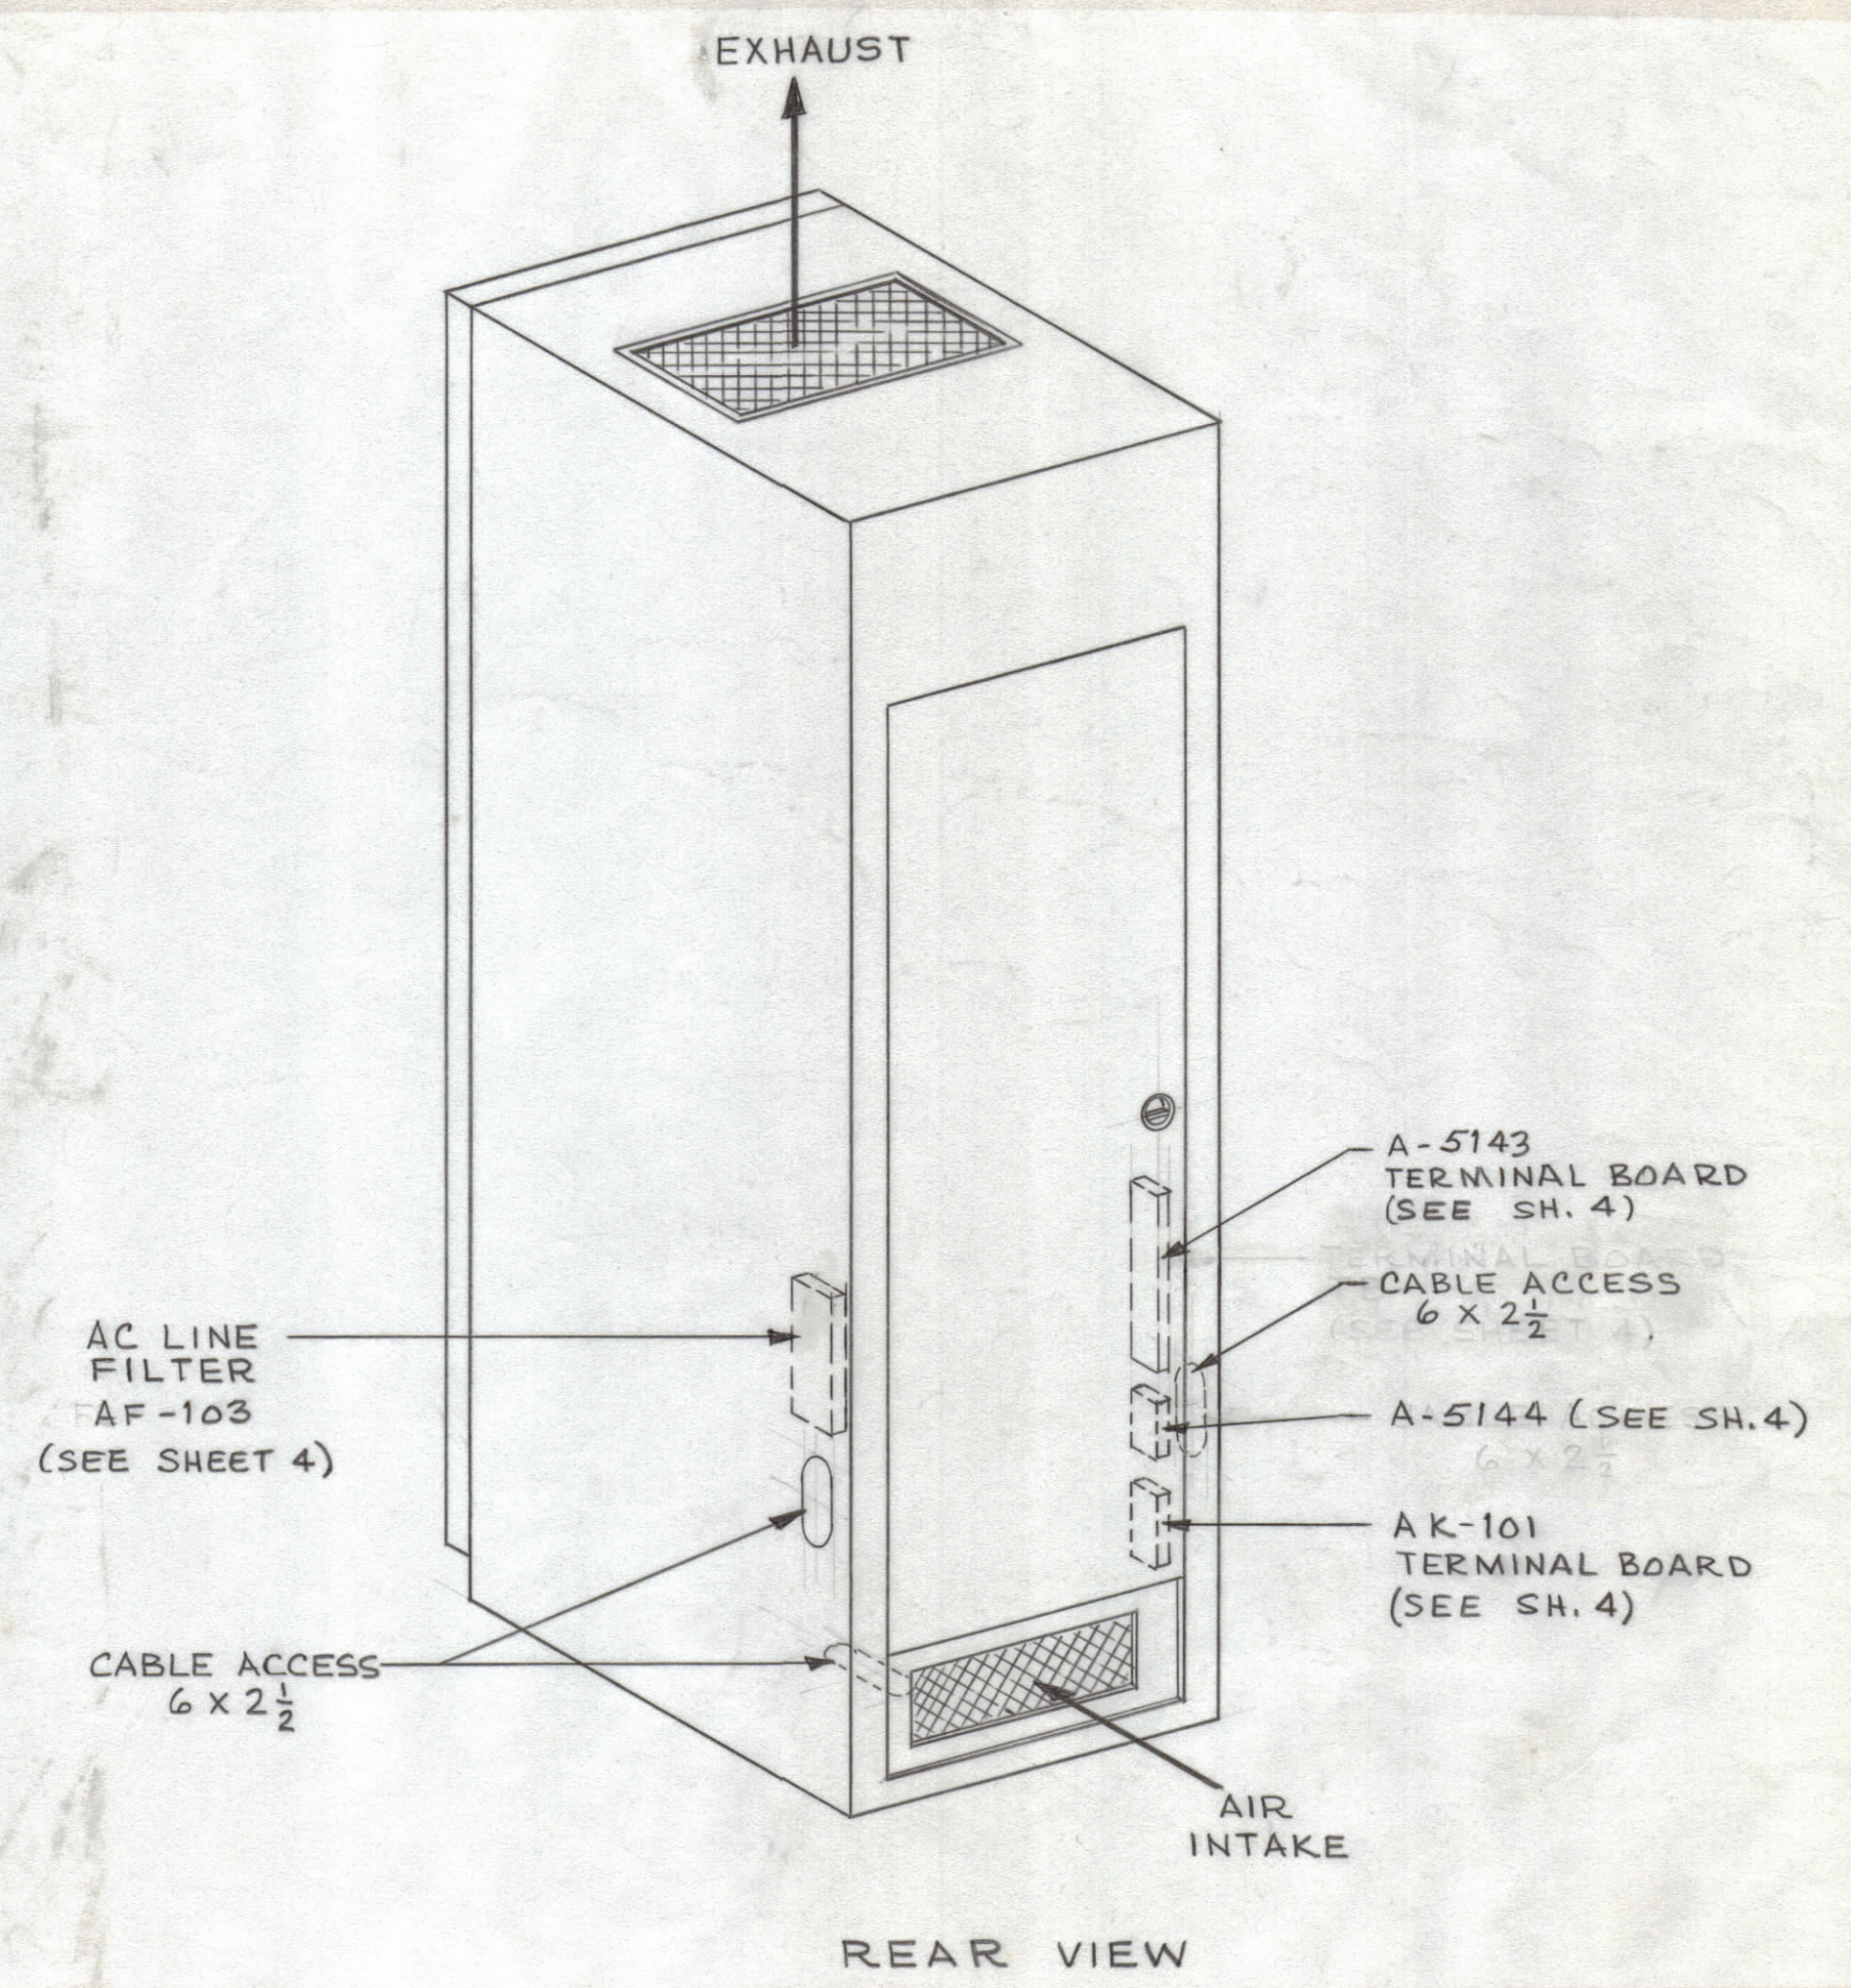

REAR VIEW

MAXIMUM ALLOWABLE TOLERANCES HAVE BEEN DETERMINED AND ANY DEVIATIONS WILL BE CAUSE FOR REJECTION.

| QTY REQ | ITEM | PART NO. | DESCRIPTION | SYMBOL |
|---|------|----------|--|--------|
| BILL OF MATERIAL | | | | |
| UNLESS OTHERWISE SPECIFIED DIMENSIONS ARE IN INCHES TOLERANCES ON FRACTIONS DECIMALS ANGLES ±1/64 ±.005 ±1/2° | | | THE TECHNICAL MATERIEL CORP. MAMARONECK, NEW YORK | |
| MATERIAL | | | RECEIVING SET, RADIO, MODEL DDR-5BR | |
| FINISH | | | OUTLINE CLEARANCE AND VENTILATION DETAILS | |
| APPROVED FOR BUSHIPS | | | CODE | SIZE |
| CONTRACT NO. | | | 82679 | C |
| MATERIAL | | | DWG. NO. | ISSUE |
| M600(63133-11-126)63002 | | | ID-329 | A |
| | | | SCALE | SHEET |
| | | | NONE | 3 OF 5 |