


**NOTICE TO PERSONS RECEIVING THIS DRAWING**  
 THE TECHNICAL MATERIEL CORPORATION claims proprietary right in the material disclosed hereon. This drawing is issued in confidence for engineering information only and may not be reproduced or used to manufacture anything shown hereon without permission from THE TECHNICAL MATERIEL CORPORATION to the user. This drawing is loaned for mutual assistance and is subject to recall at any time.

Property of:  
 THE TECHNICAL MATERIEL CORPORATION  
 MAMARONECK, NEW YORK

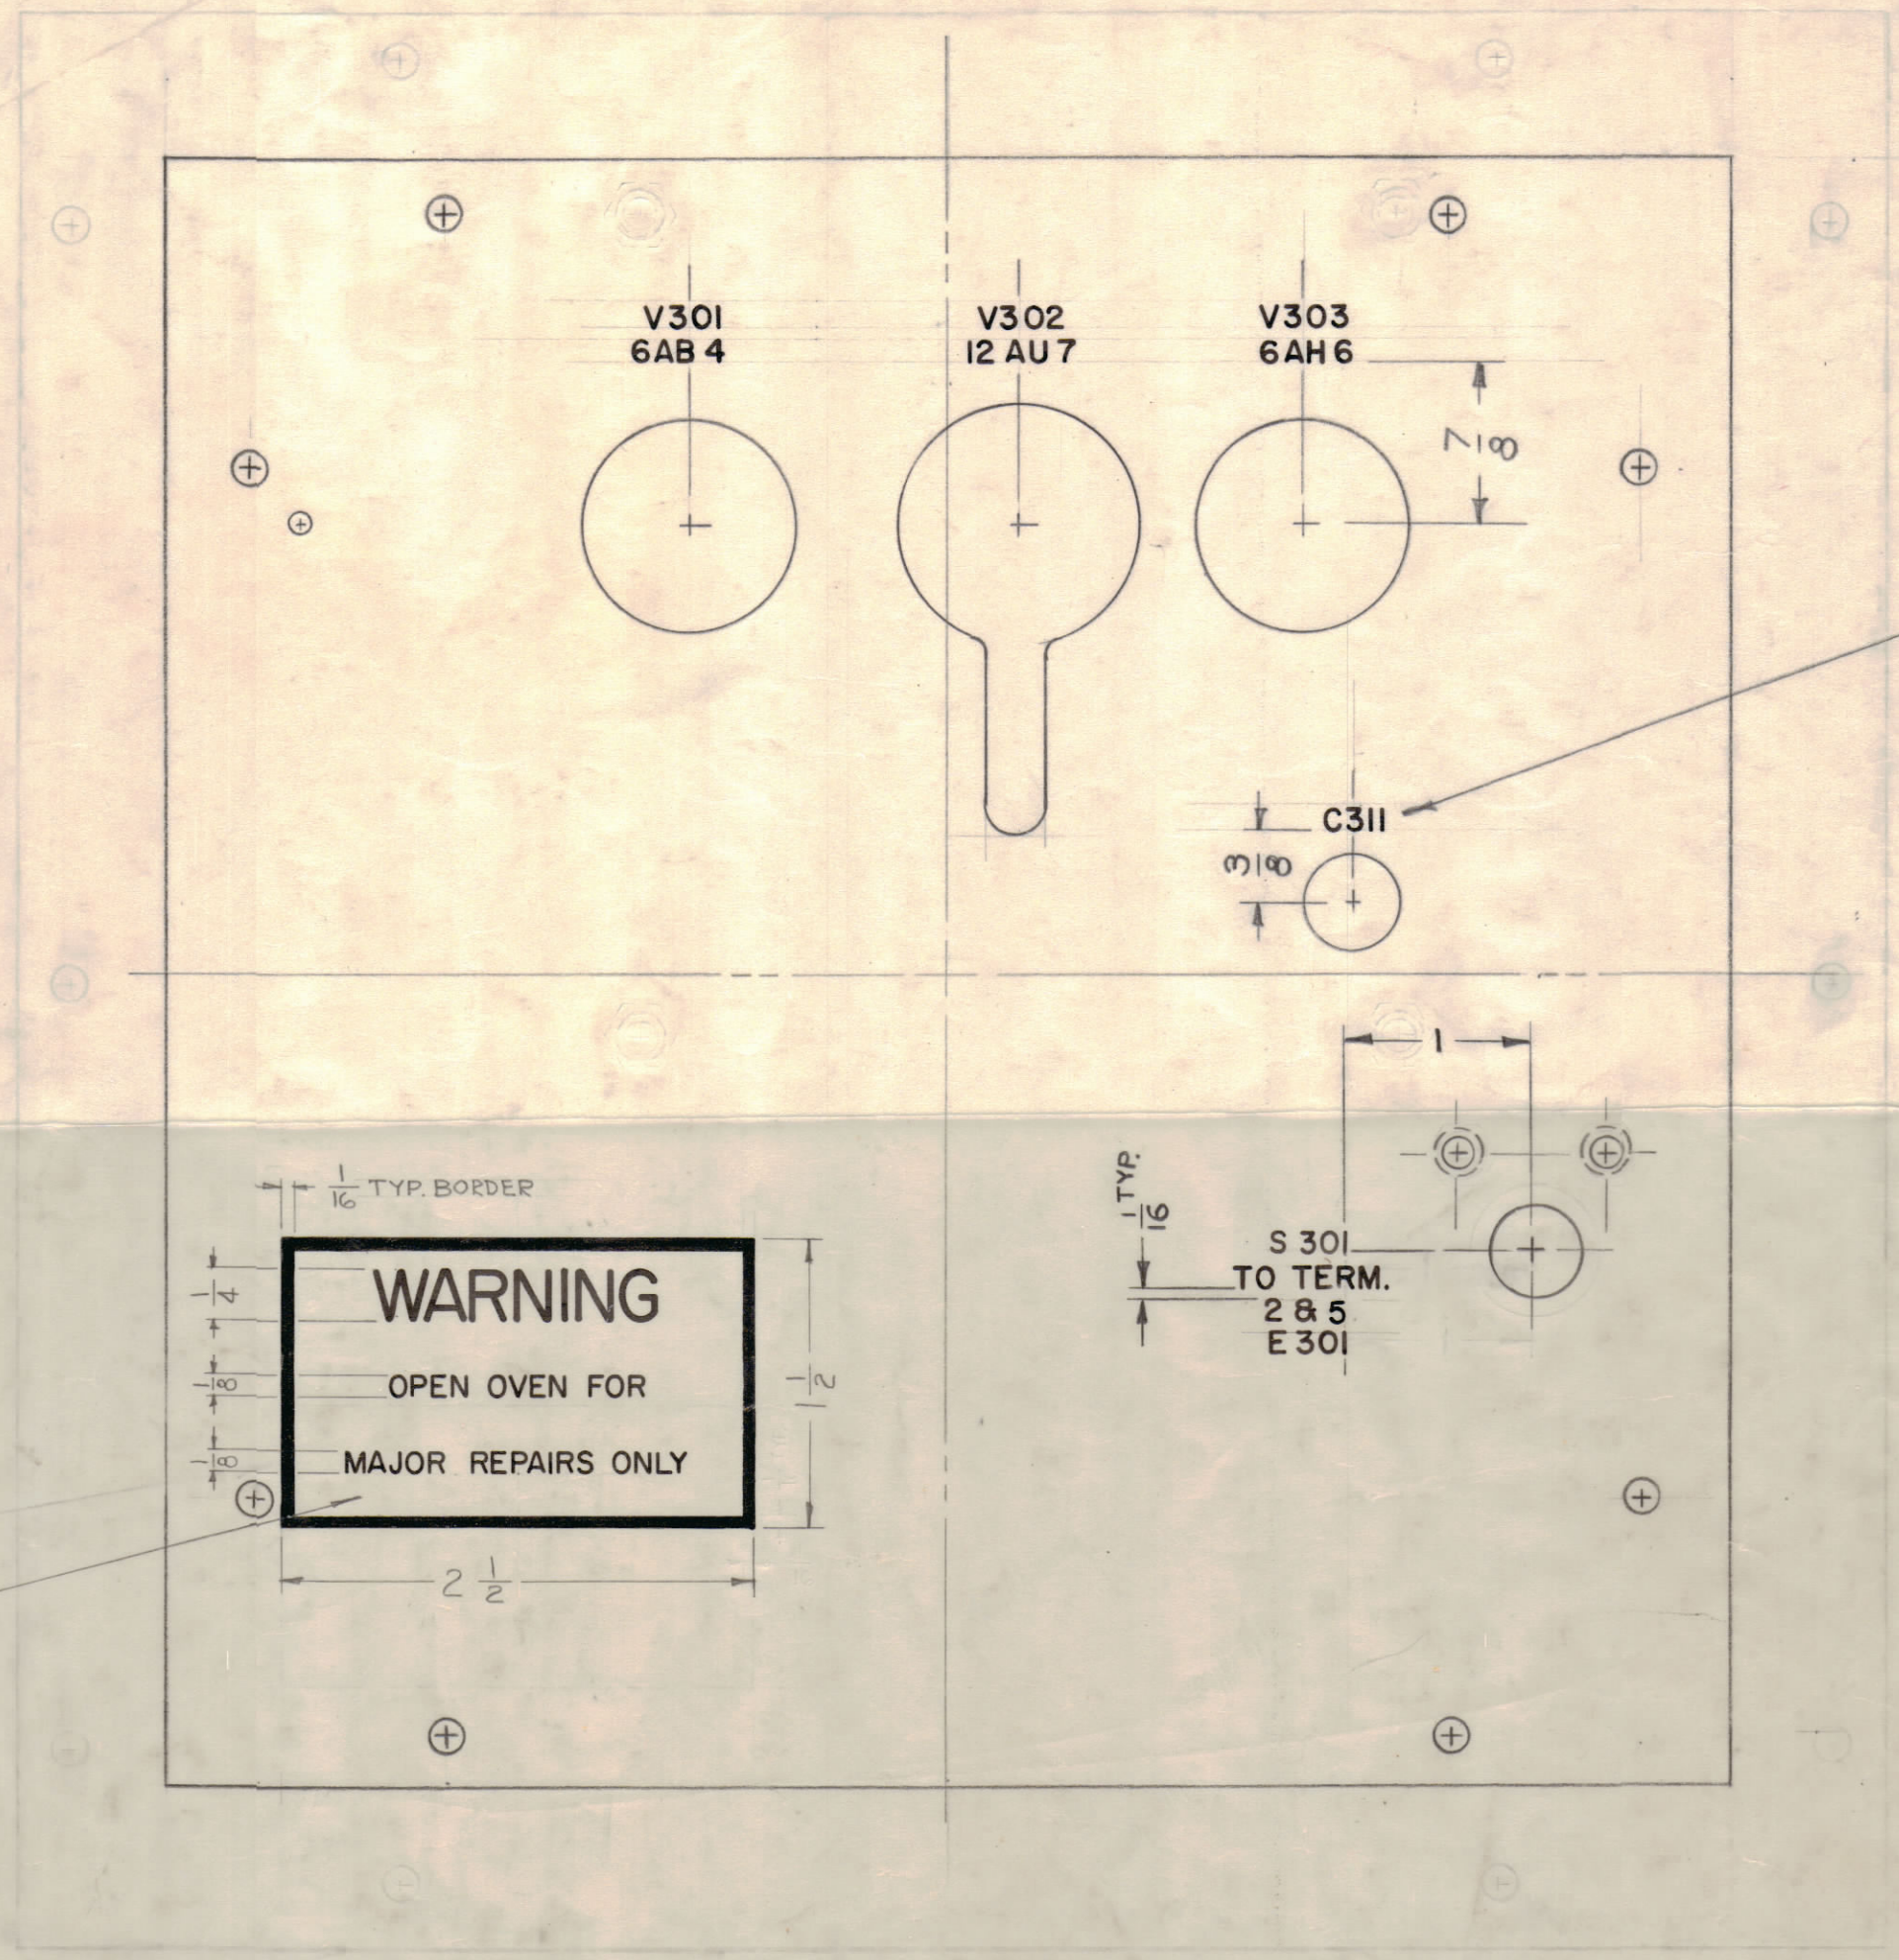

LETTERING 1/8 HIGH  
 BLACK GOTHIC

MARKING PROCESS: AS PER TMC SPECIFICATION S-727

**WARNING**  
 OPEN OVEN FOR  
 MAJOR REPAIRS ONLY

NOTE:  
 LETTER AS SHOWN IN RED GOTHIC.

REF: MS-2142 (4)

ISSUE	ZONE	DESCRIPTION	DATE	CH. NO.	DRAFTS	CHECKER	ENG. APP.
F	D5	"2 & 5" WAS "2 & 4"	3-1-65	13602	22	RCB	[Signature]
E	D3	TO S301 "TO TERM. 2 & 5 E 301" ADDED	11-2-64	12825	15B	[Signature]	[Signature]
D	D5	WARNING LETTERING ADDED, NOTE ADDED	9-26-62	7236	5h.	[Signature]	[Signature]
C	B2	OBSOLETE NOTE DELETED	11-8-60	3421	71F	RCB	[Signature]
B	B2	NOTE ADDED (OBSOLETE, ETC)	8-25-60	2725	RU	RCB	[Signature]
A	A4	S301 ADDED PICTORIAL CLARIFIED	8-16-60	-	RU	RCB	[Signature]

TOLERANCES		SCALE:
DEC. DIM. ±		MAXIMUM ALLOWABLE TOLERANCES HAVE BEEN DETERMINED AND ANY DEVIATIONS WILL BE CAUSE FOR REJECTION. REMOVE ALL BURRS AND SHARP EDGES
FRAC. DIM. ±		
ANGULAR DIM. ±		

REQ PER UNIT	MODEL	SECTION	ASSY. NO.	DATE
1	CMO-2 CMO-1			3-10-60

REQ. ITEM	PART NO.	DESCRIPTION	SYMBOL
		THE TECHNICAL MATERIEL CORP. MAMARONECK, NEW YORK	
		STOCK SIZE	
		LETTERING, FRONT COVER	
		MATERIAL	
		TYPE & TEMPER	
		HEAT TREAT. SPEC.	
		FINISH & SPEC. NO.	

DRAWN: [Signature]  
 ELEC. DES. APP.: [Signature]  
 MECH. DES. APP.: [Signature]  
 CHECKED: [Signature]  
 FINAL APPROVAL: [Signature]  
 LD-715 F