
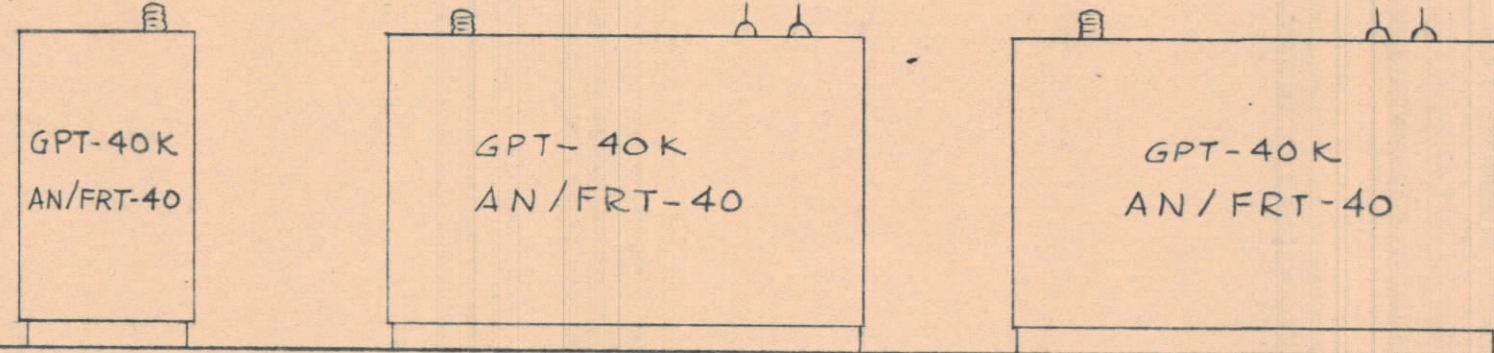


GENERATOR ROOM


TRANSMITTER ROOM

DIESEL STORAGE TANK TO BE LOCATED AT THIS SIDE

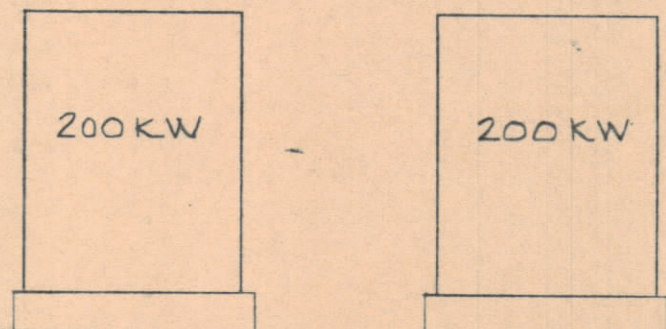

MINIMUM HEIGHT 16 FEET

FLOOR LINE

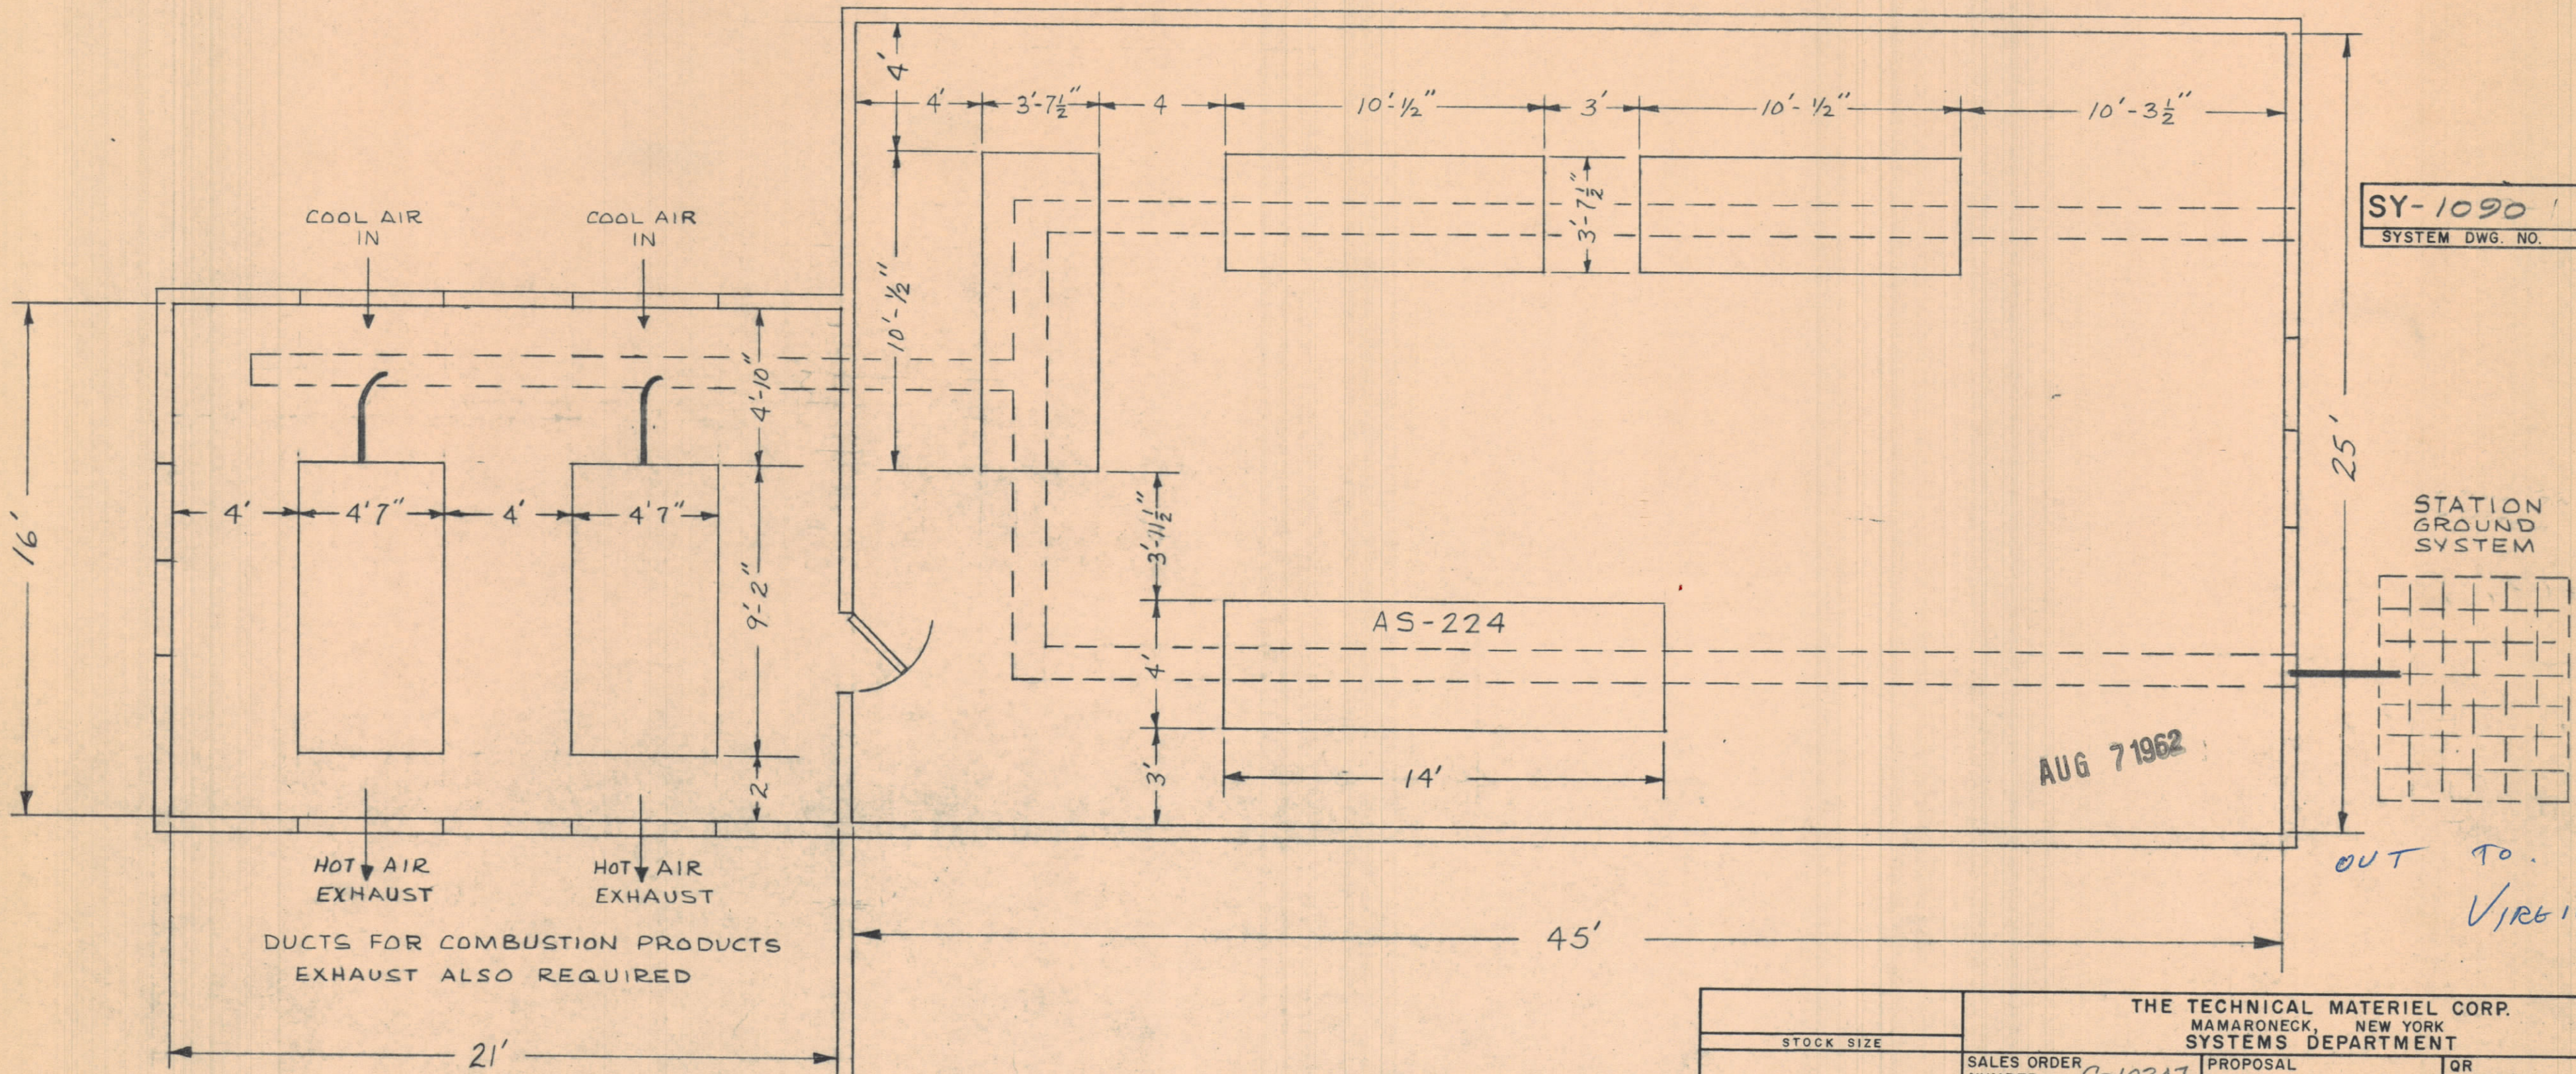

SY-1090
SYSTEM DWG. NO. NO. OF SH.

AUG 7 1962

FOR SALES USE ONLY NOT FOR MANUFACTURING

THE TECHNICAL MATERIEL CORP. MAMARONECK, NEW YORK SYSTEMS DEPARTMENT			
STOCK SIZE	SALES ORDER NUMBER C-10347	PROPOSAL NUMBER	QR NUMBER
MATERIAL	TITLE: PROPOSED TRANSMITTER AND GENERATOR BUILDING		
TYPE & TEMPER HEAT TREAT. SPEC.	MJT	6-6-60	70.5
FINISH & SPEC NO.	DRAWN BY	DATE	FINAL APPROVAL
			SY-1090
			SYSTEM DWG. NO. NO. OF SH.